


# Trim Selector - Residential

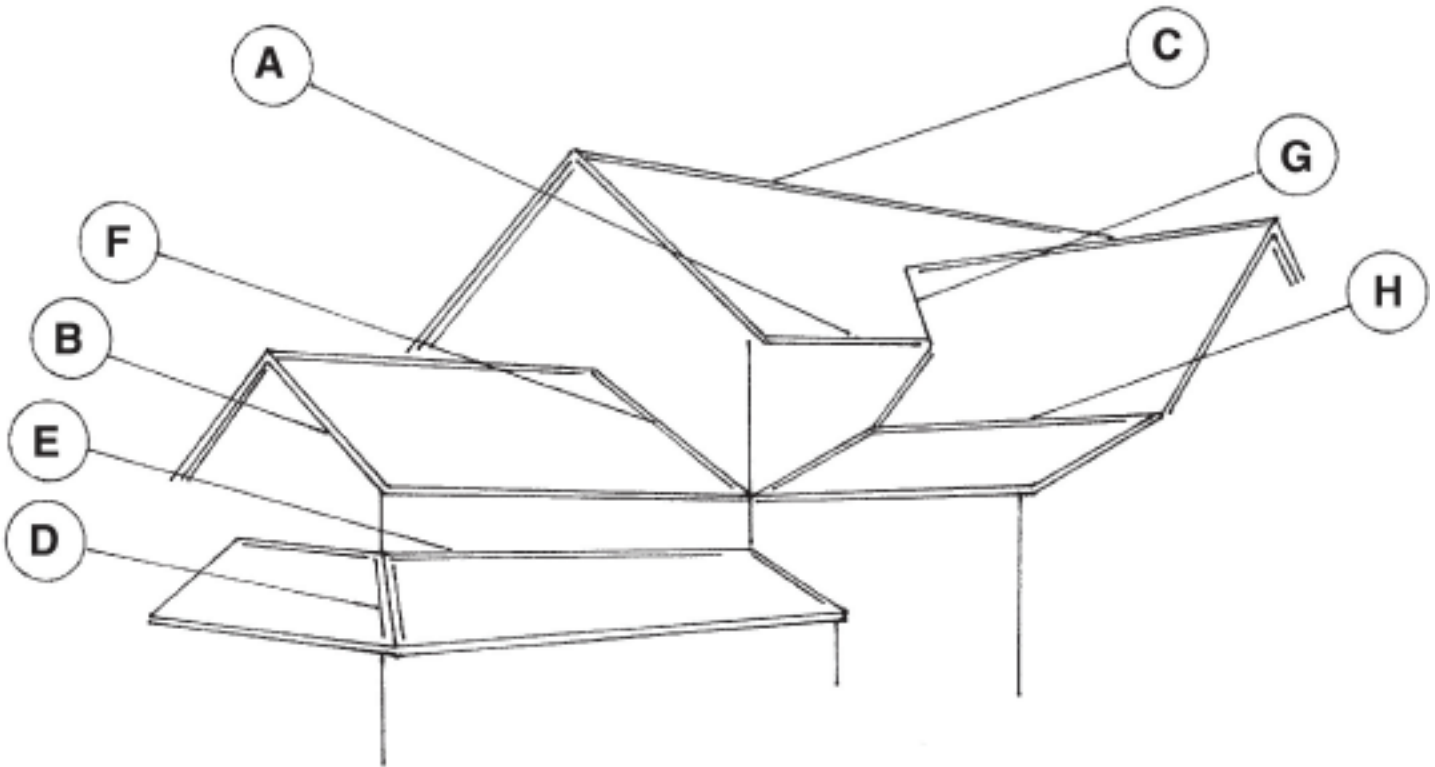

A - Eave Starter R-1

B - Gable Starter R-2

C - Ridge Cap E-5

D - Cottage Hip R-5, R-50, R-500

E - Side Wall Flashing E-60

F - End Wall Flashing E-600

G - Valley Flashing EF-V, EF-W

H - Reverse Hip Flashing E-500