

Agricultural & Residential Roofing, Siding & Trims


29 ga. "High Tensil" G-Rib "Galvalume Plus and Prepainted"

Item & Description	Part #
Eave Soffit & Fascia A=8" B=8"	E-1
Eave Soffit & Fascia A=8 3/4" B=8"	E-100
Eave Fascia A=8 3/4"	E-101
Gable Fascia & Soffit A=4" B=8"	E-2
Corner Boxes RH or LH (eave & gable soffit = 16")	E-3
Corner Caps RH or LH (eave & gable soffit = 16")	E-30
Ridge Box (gable soffit = 8")	E-4
Ridge Cap A=4 1/8"	E-5
Hip Flashing A=4 1/4" B=4 3/4"	E-50
Reverse Hip Flashing A=4 1/4" B=4 3/4"	E-500
Gable Divider A=2" B=1"	E-6
Side Wall Flashing A=4 1/4" B=4 3/4"	E-60
End Wall Flashing A=4 1/4" B=4 3/4"	E-600
Base Trim A=1" B=1"	E-7
Drip Flashing A=5/8" B= 1 1/2"	E-8
J-Trim A=1" B=7/8"	E-9
Door Jamb A=2" B=6" C=1"	E-10
Over Head Door Jamb A=2" B=7 1/2" C=1"	E-103
1 1/2" Sliding Door Edge Trim A=3" B=2 1/2" C=1"	E-11
3 1/2" Sliding Door Edge Trim A=2" B=4 1/2" C=1"	E-12
Outside Corner A=3 1/2"	E-13
Inside Corner A=1" B=7/8"	E-14
W - Inside Corner A=1"	E-140
Track Cover	E-15
Track Cover End Caps RH or LH	E-150
Snow Stop A=2 3/4" B=2"	E-17
V - Valley B=10 1/4"	EF-V1
B=14 1/2"	EF-V2
B=20 1/2"	EF-V3
W - Valley B=9 1/4"	EF-W1
B=13 1/2"	EF-W2
B=19 1/2"	EF-W3
Anti-seepage Flange Applied to Valley if Required	AS-3
41" x 10' Flat Stock	E-41
Eave Starter A=2 1/2"	R-1
Gable Starter A=2 1/2"	R-2
Cottage Hip Cap A=6 1/2"	R-5
Cottage Hip Cap A=6"	R-50
Cottage Hip Cap A=6"	R-500
Chimney Flashing A=5 5/8" B=4 1/2"	R-600

Note: Unless otherwise stated all trims will be fabricated to a 4/12 pitch.

Agricultural & Residential Roofing, Siding & Trims

3/4" G-Rib – available in 29 ga. Galvalume Plus and Silicone Polyester Paint Finish.

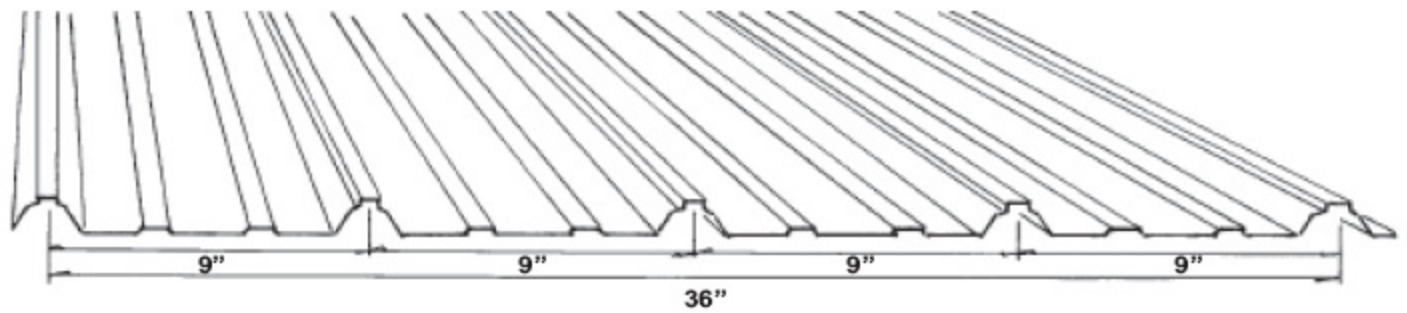

<p>E-1 E-100</p>	<p>E-2 E-4</p>	<p>E-5</p>	<p>E-3 E-30</p>
<p>E-50 E-500</p>	<p>E-6 E-8</p>	<p>E-60 E-600</p>	<p>E-7 E-9</p>
<p>E-10 E-103</p>	<p>E-11 E-12</p>	<p>E-13</p>	<p>E-14 E-140</p>
<p>E-15 E-150</p>	<p>EF-1 EF-2</p>	<p>E-17</p>	<p>AS-3 E-101</p>
<p>R-1 R-2</p>	<p>R-5</p>	<p>R-50 R-500</p>	<p>R-600</p>